

July 7, 2016

**PASS CHRISTIAN SITE DEMOLITION AND SITE WORK (REBID)
DEPARTMENT OF MARINE RESOURCES
BILOXI, MISSISSIPPI**

00.904 ADDENDUM NO 4.

(this addendum contains 1 page, and 4 pages of 8-1/2"x14"
attachments (5 pages total))

CLARIFICATIONS

1. None this addendum

CHANGES TO THE DRAWINGS

1. ADDENDUM #1, MDOT Supplemental Drawings:
 - a. DELETE Sheet 4 of 17 and replace with sheet 4 of 17 with Rev 1 dated 7/7/16, attached.
 - b. DELETE Sheet 5 of 17 and replace with sheet 5 of 17 with Rev 1 dated 7/7/16, attached
 - c. DELETE Sheet 6 of 17 and replace with sheet 6 of 17 with Rev 1 dated 7/7/16, attached
 - d. DELETE Sheet 15 of 17 and replace with sheet 15 of 17 with Rev 1 dated 7/7/16, attached

CHANGES TO THE SPECIFICATIONS

1. None this addendum

END OF ADDENDUM #4


Sheet No. 5 of 17

Permit No.: _____




Project: Henderson Park



| REVISIONS | | | |
|-----------|-----|------|----|
| APPLICANT | | MDOT | |
| DATE | BY | DATE | BY |
| 7/7/16 | TLS | | |
| | | | |

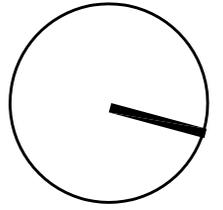

Show North

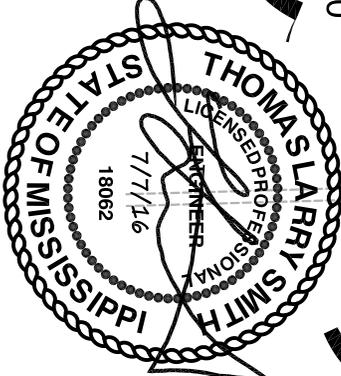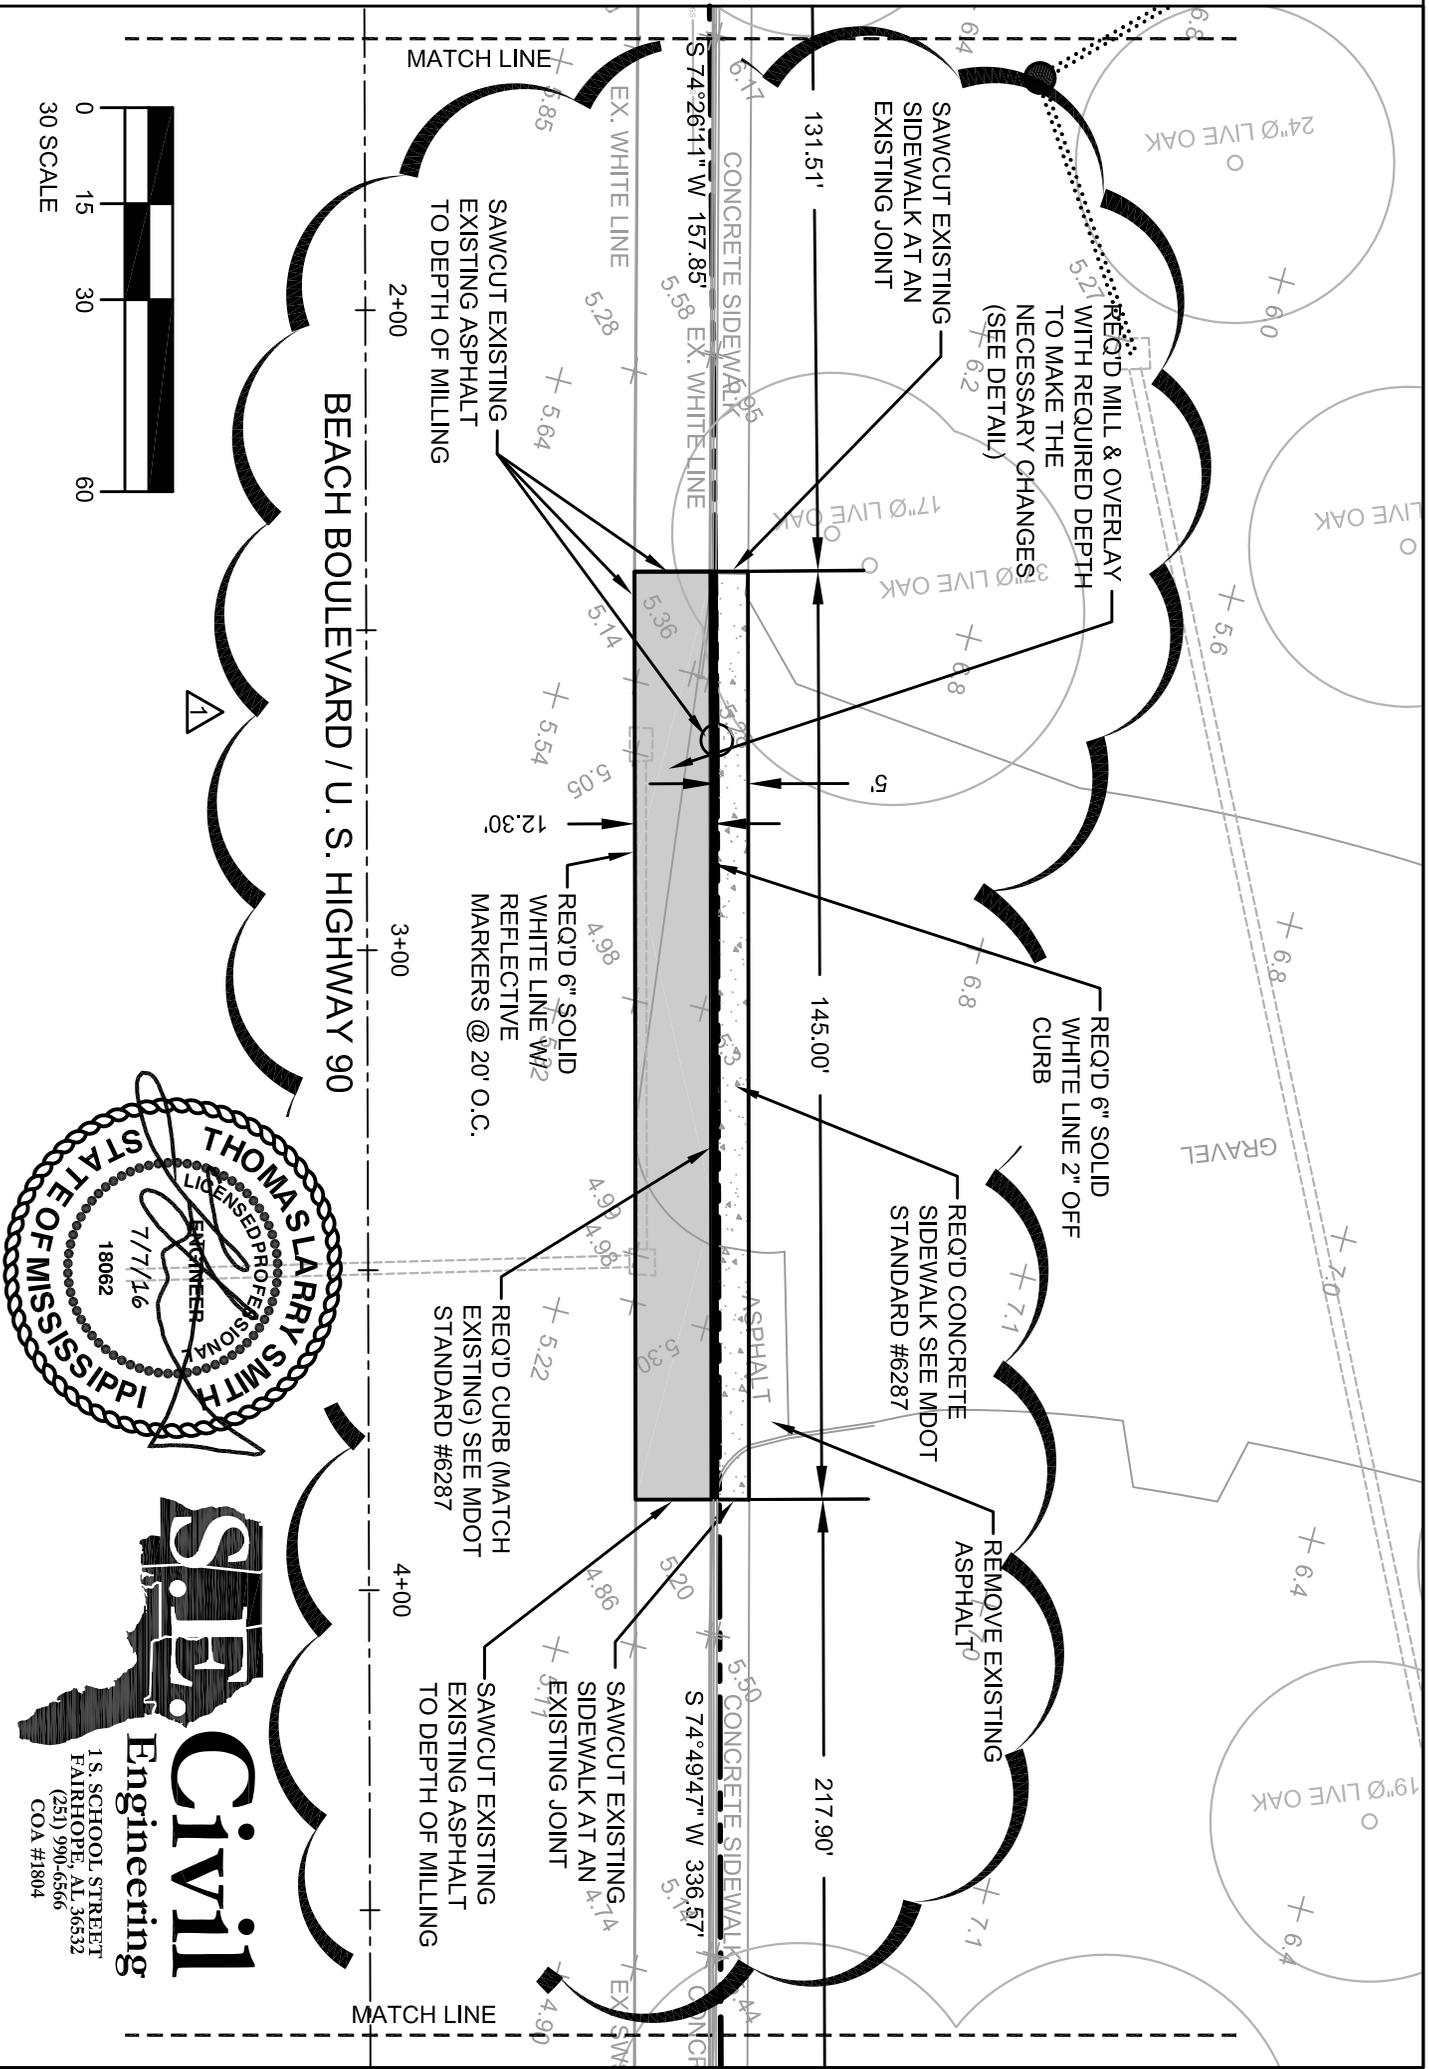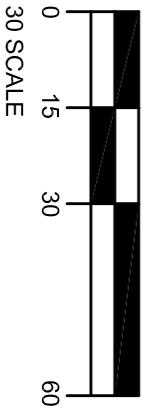

STC Civil Engineering


1 S. SCHOOL STREET
FAIRHOPE, AL 36532
(251) 990-6566
COA #1804

Sheet No. 6 of 17




Permit No.: _____

Project: Henderson Park

| REVISIONS | | | |
|-----------|-----|------|----|
| APPLICANT | | MDOT | |
| DATE | BY | DATE | BY |
| 7/7/16 | TLS | | |
| | | | |

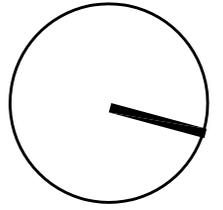


Show North

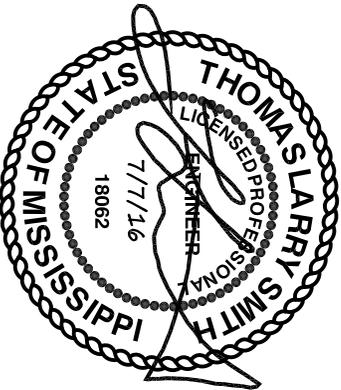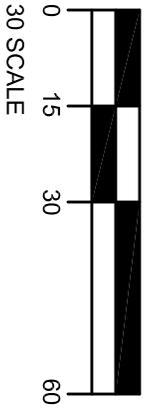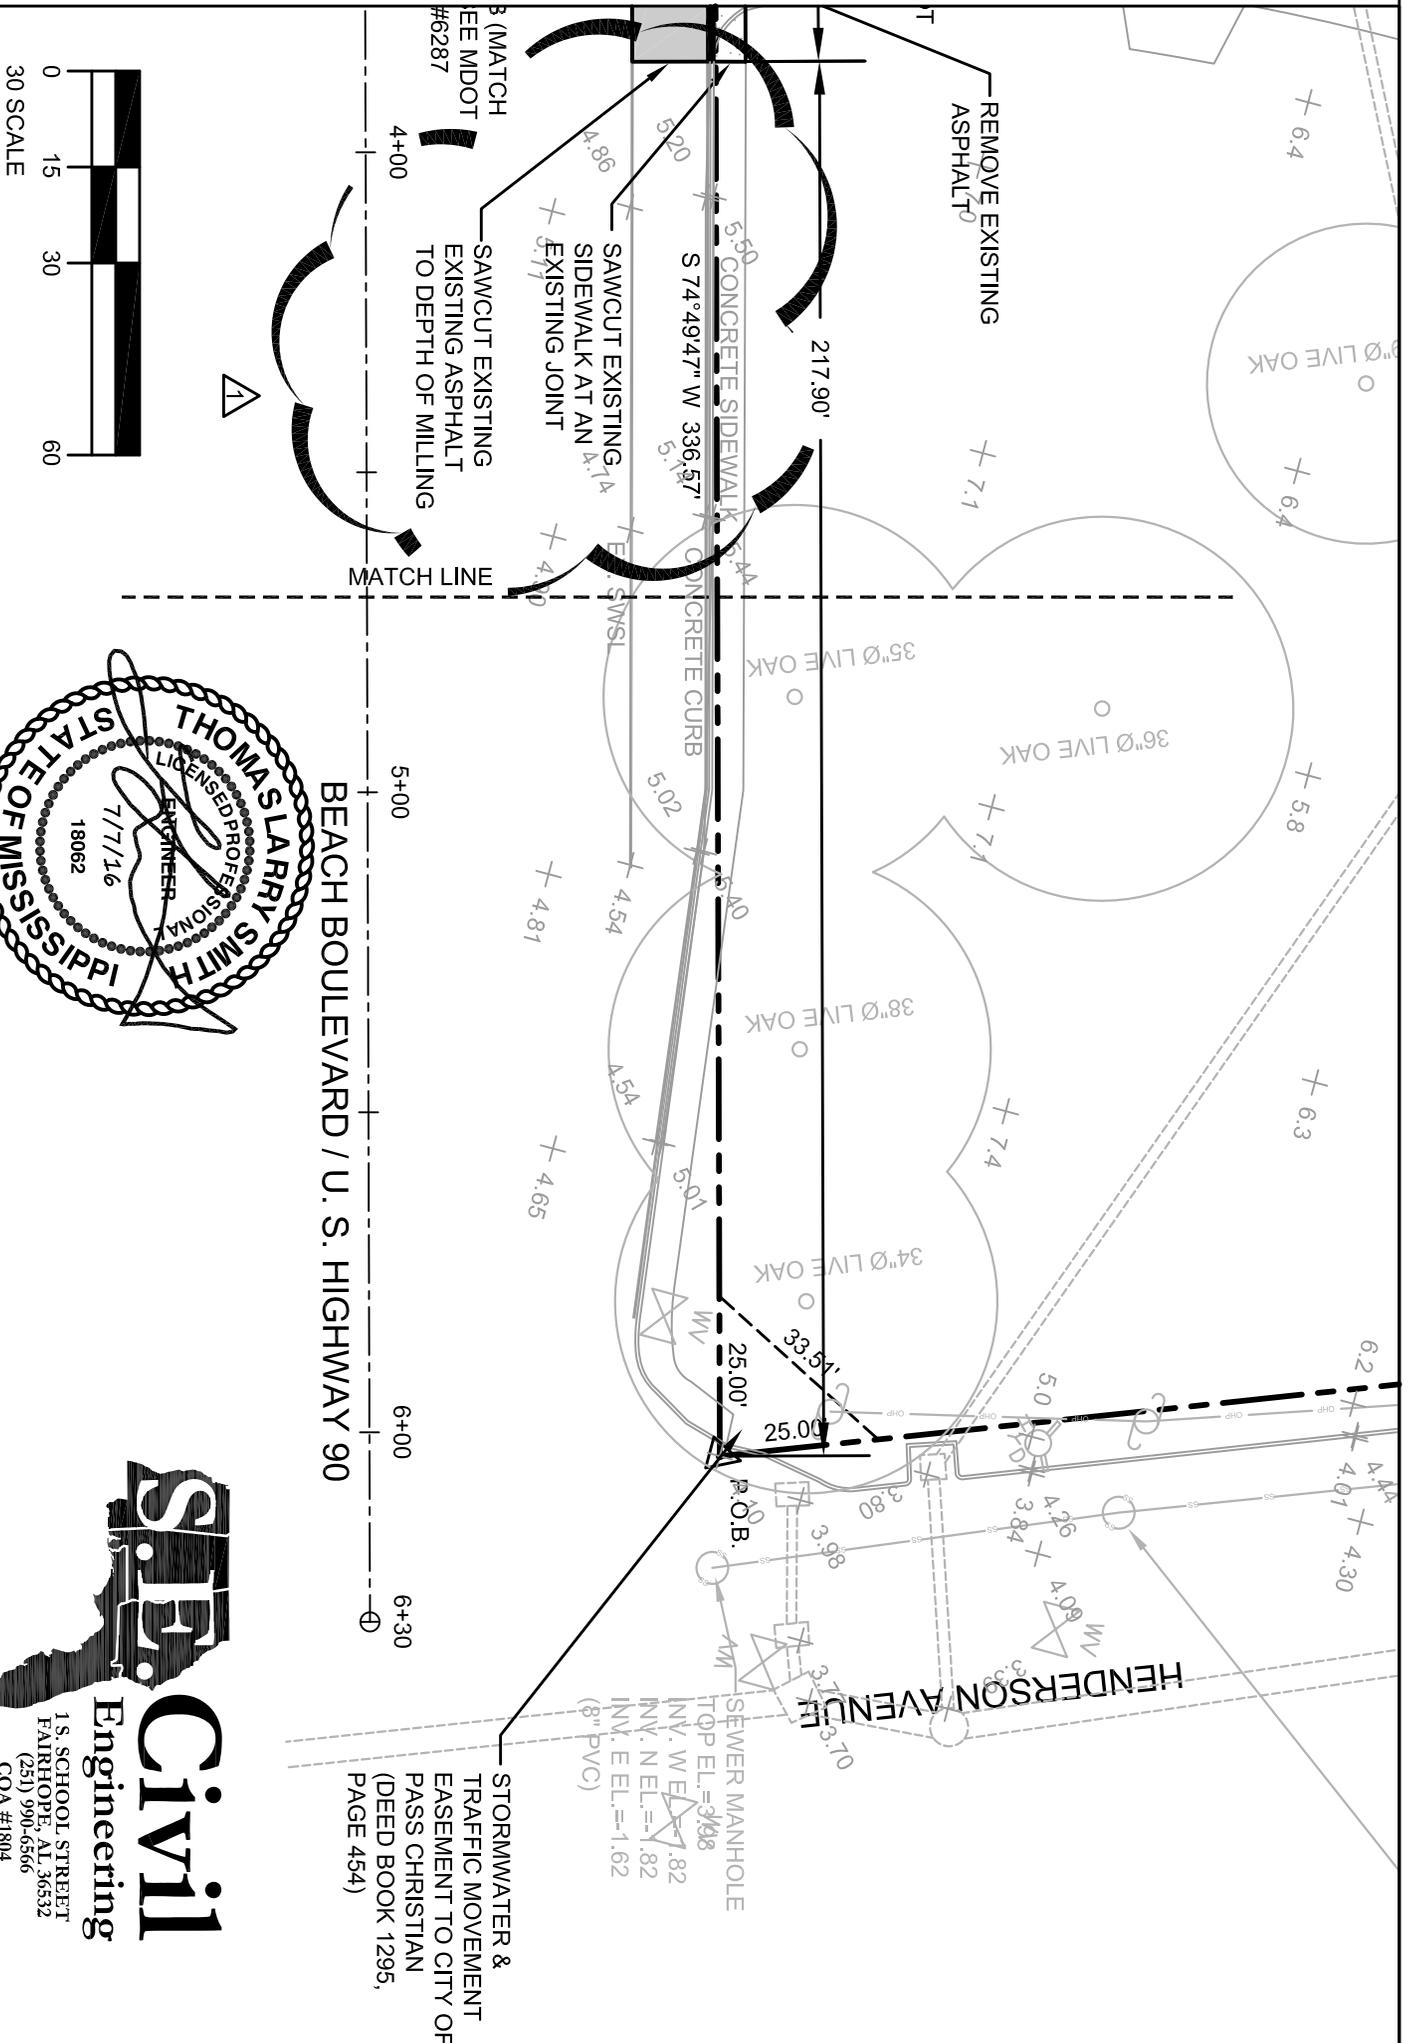

BEACH BOULEVARD / U. S. HIGHWAY 90

HENDERSON AVENUE

STORMWATER &
TRAFFIC MOVEMENT
EASEMENT TO CITY OF
PASS CHRISTIAN
(DEED BOOK 1295,
PAGE 454)

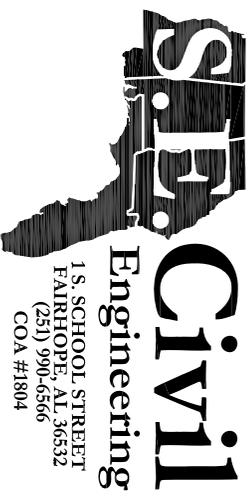


1 S. SCHOOL STREET
FAIRHOPE, AL 36532
(251) 990-6566
COA #1804

Sheet No. 15 of 17


Permit No.: _____

Project: Henderson Park

| REVISIONS | | | |
|-----------|-----|------|----|
| APPLICANT | | MDOT | |
| DATE | BY | DATE | BY |
| 7/7/16 | TLS | | |
| | | | |

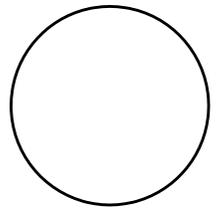

Show North

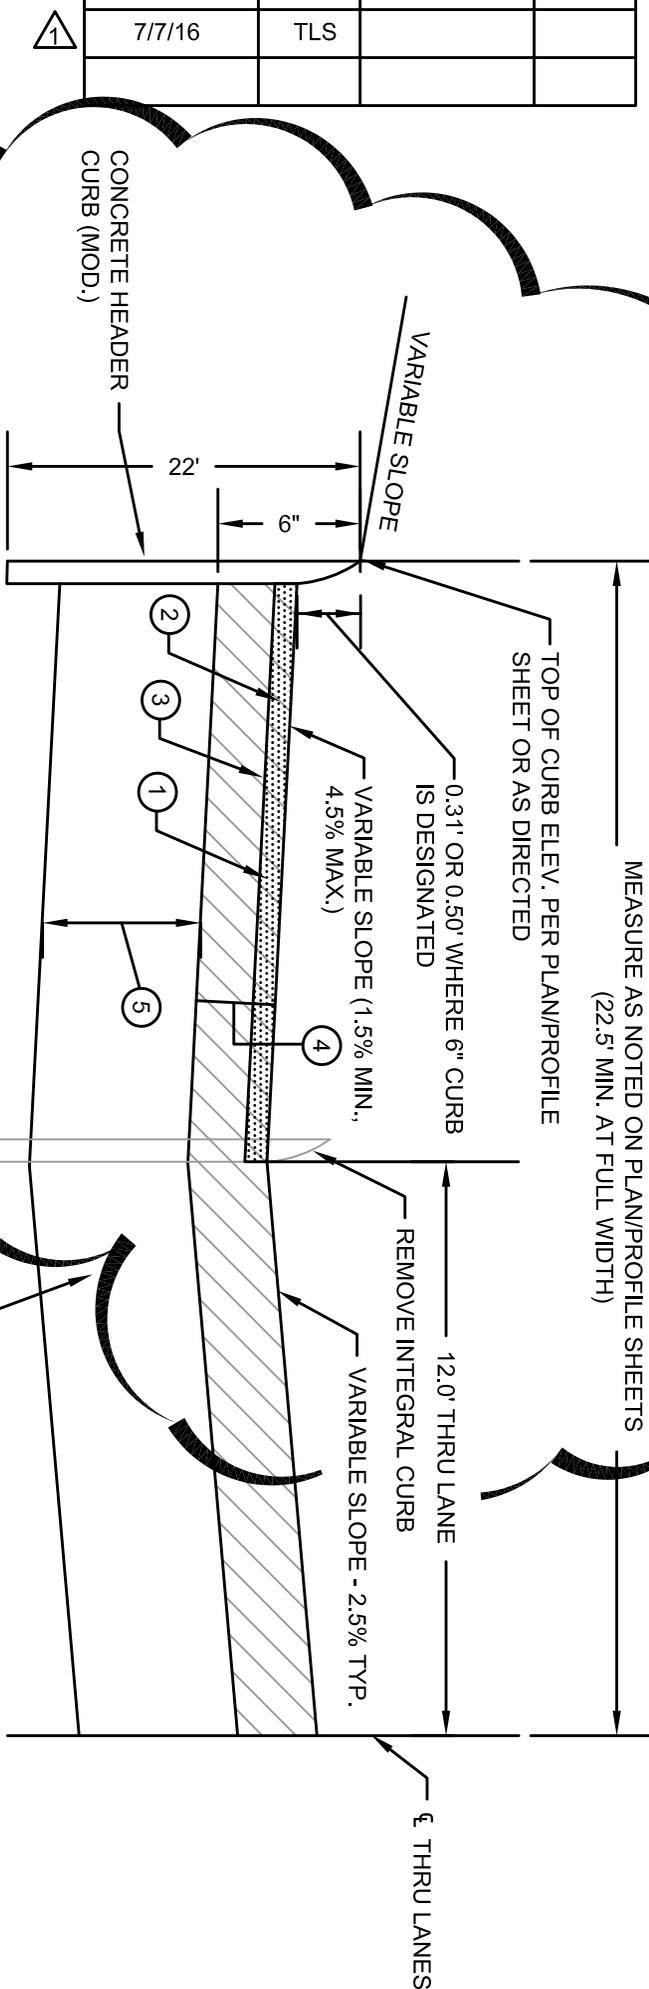

- MILL EXISTING ASPHALT A MINIMUM OF 1" IN ORDER TO MEET PROPOSED DESIGN ELEVATIONS
- 1 1" HOT BITUMINOUS PAVEMENT OVERLAY REQUIRED (LEVELING MIX)
 - 2 PRIME COAT REQUIRED
 - 3 EXISTING ASPHALT
 - 4 EXISTING BASE MATERIAL TO REMAIN
 - 5

STE Civil
Engineering
1 S. SCHOOL STREET
FAIRHOPE, AL 36532
(251) 990-6560
COA #1804

